


Sample Plan Sketch for Erosion Control Plan

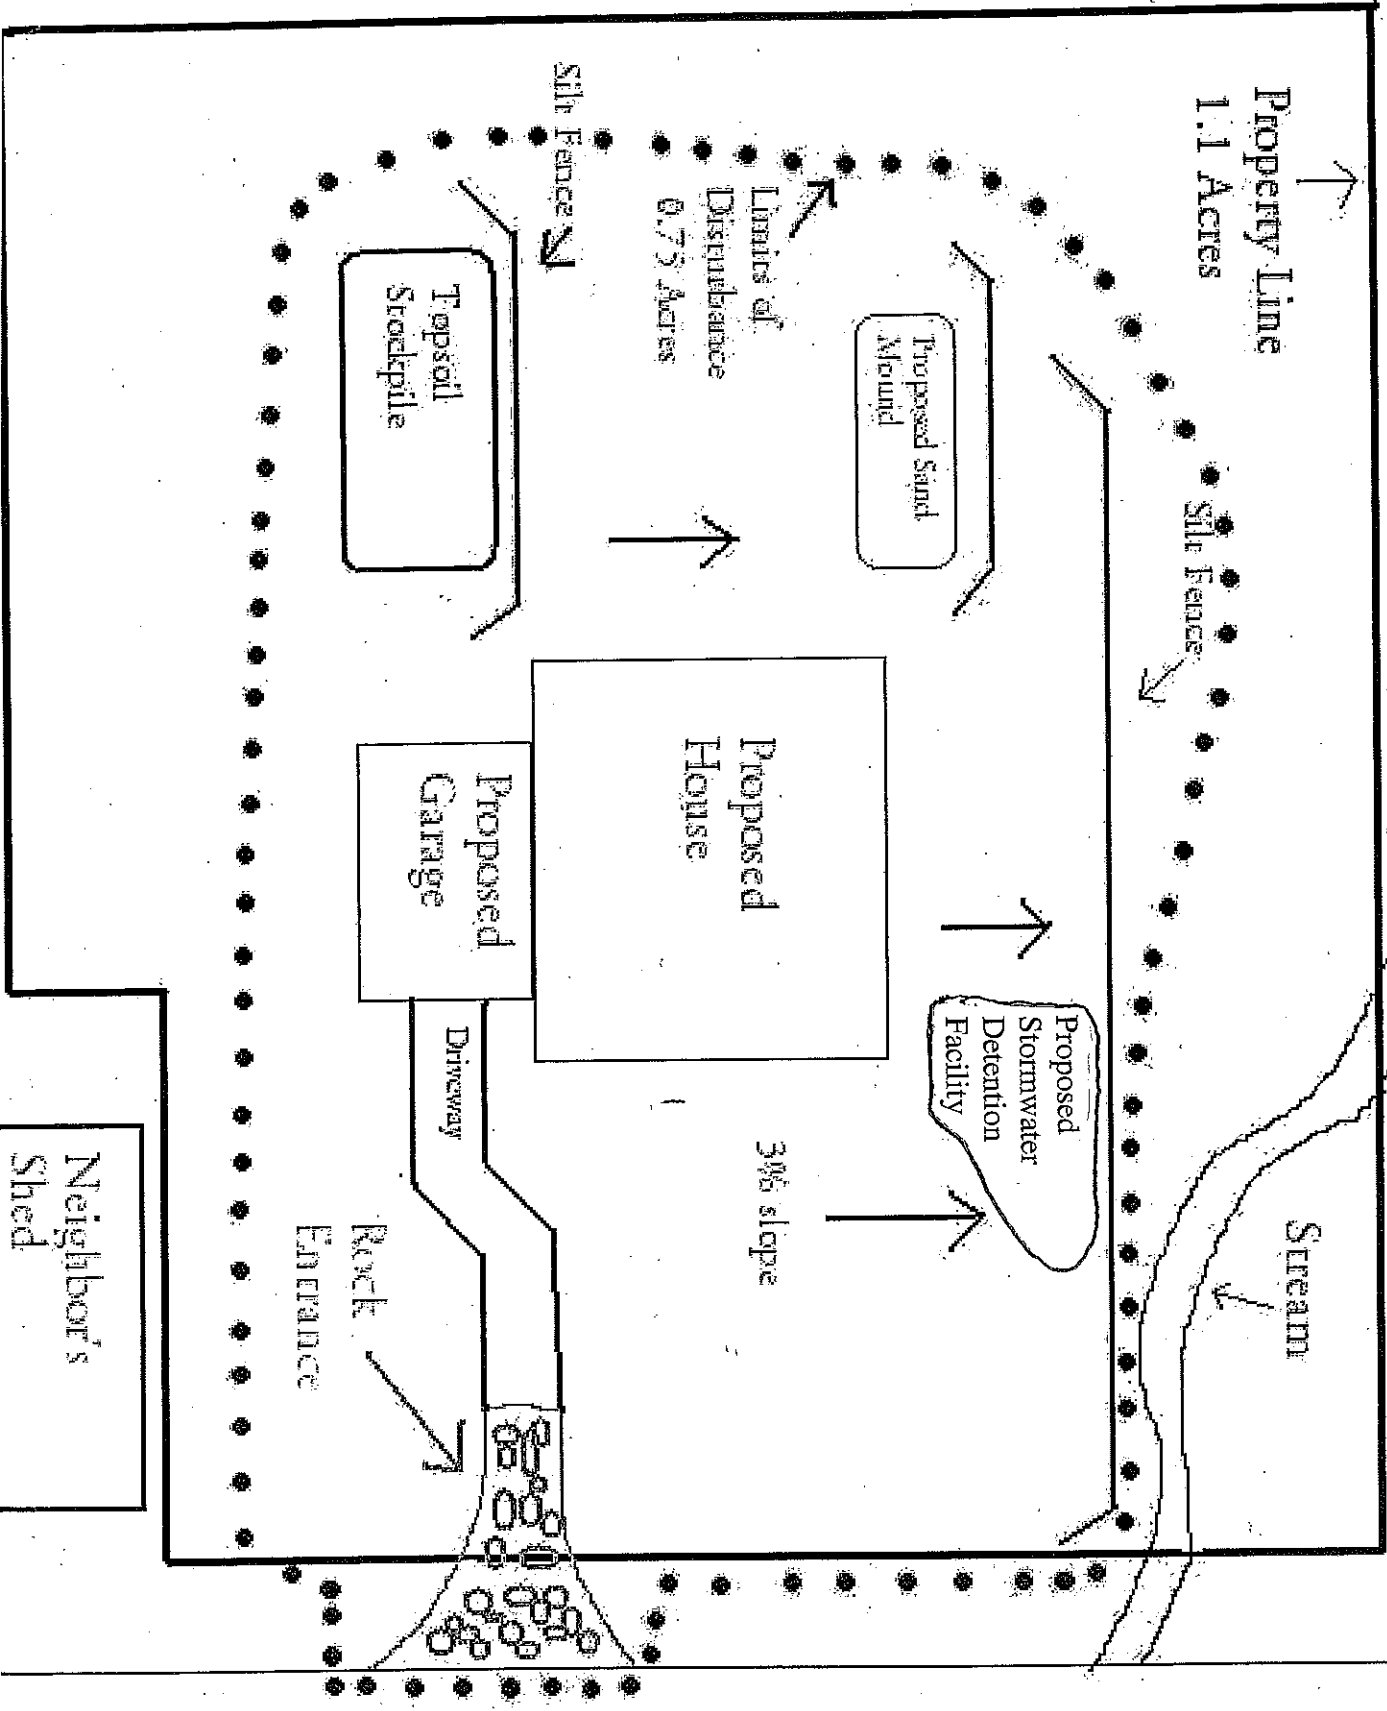

Not To Scale

Road Name

Property Owner Name
Address
Municipality

Area

2% slope

Disturbance Limited to Fill Area Area to be seeded and mulched when completed

2% slope

75 feet

1% slope

Stream

18" Silt Fence

Rock Construction Entrance

Driveway

Smith Garage

Smith House

Proposed Fill / Borrow Area

1/4 Acre

Sample Soil Waste / Borrow Site Map

Trout Creek Road

Property Owner Name
Address
Municipality

Not To Scale

